


(E) FLOOR PLAN
SCALE: 1/8" = 1'-0"

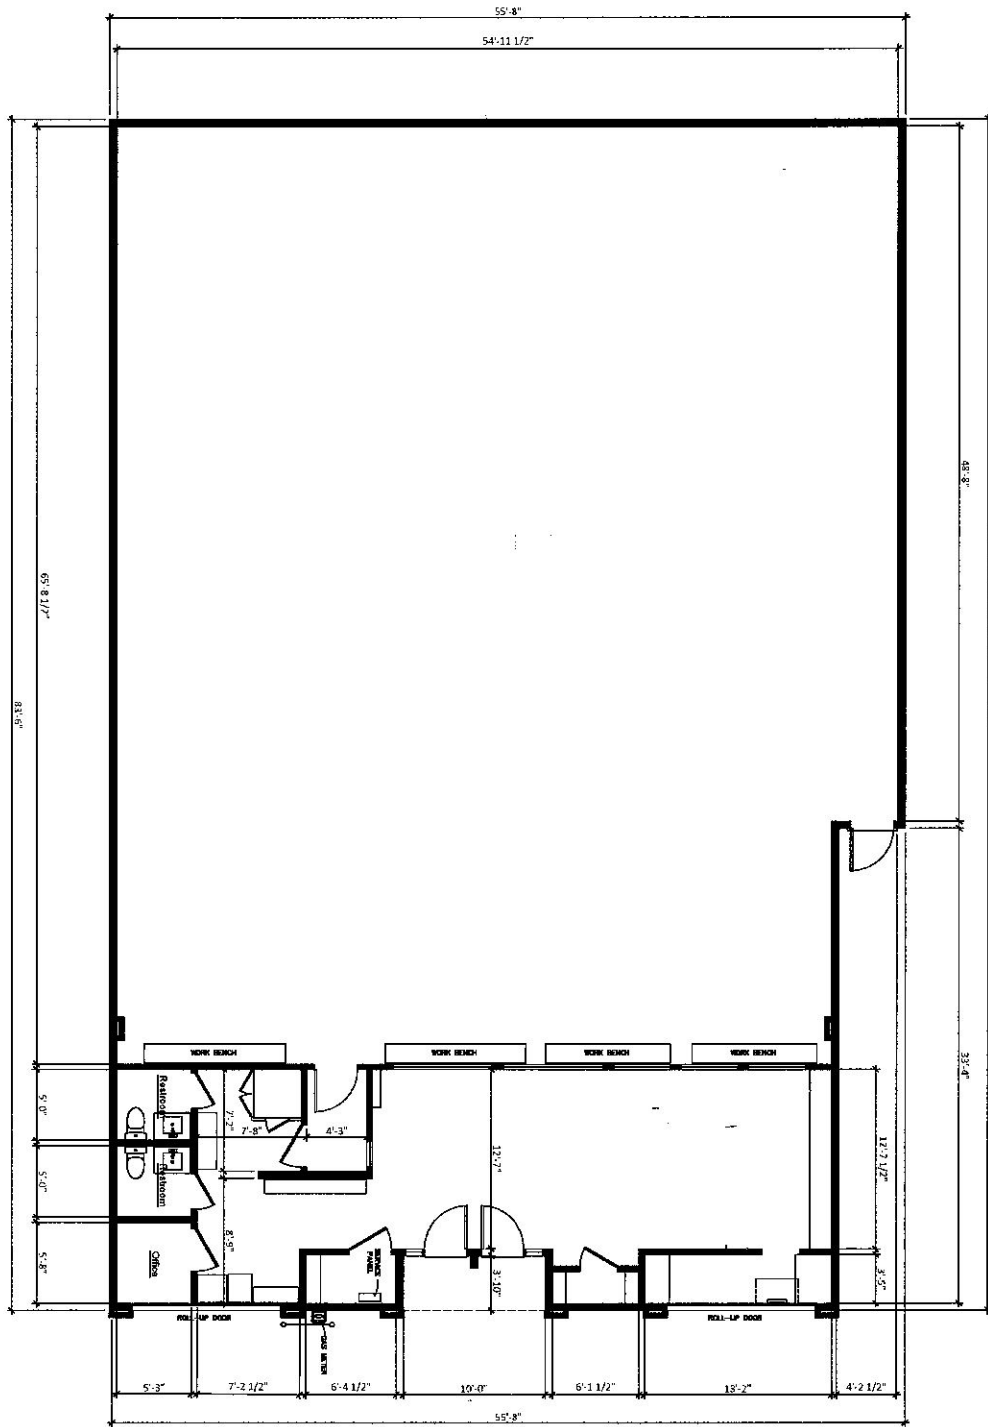

A.1	JDS REAL ESTATE COMMERCIAL INVESTMENTS	3717 E. Thousand Oaks Blvd. Westlake Village, CA 91362 Ph. 805 496 8559 www.JDSrealestate.com jason@JDSrealestate.com
	Jason D. Schwetz CRX, CSM	