




ELEVATION - WEST ELEVATION  
60' x 100' WAREHOUSE  
SCALE: 3/16" = 1'-0"

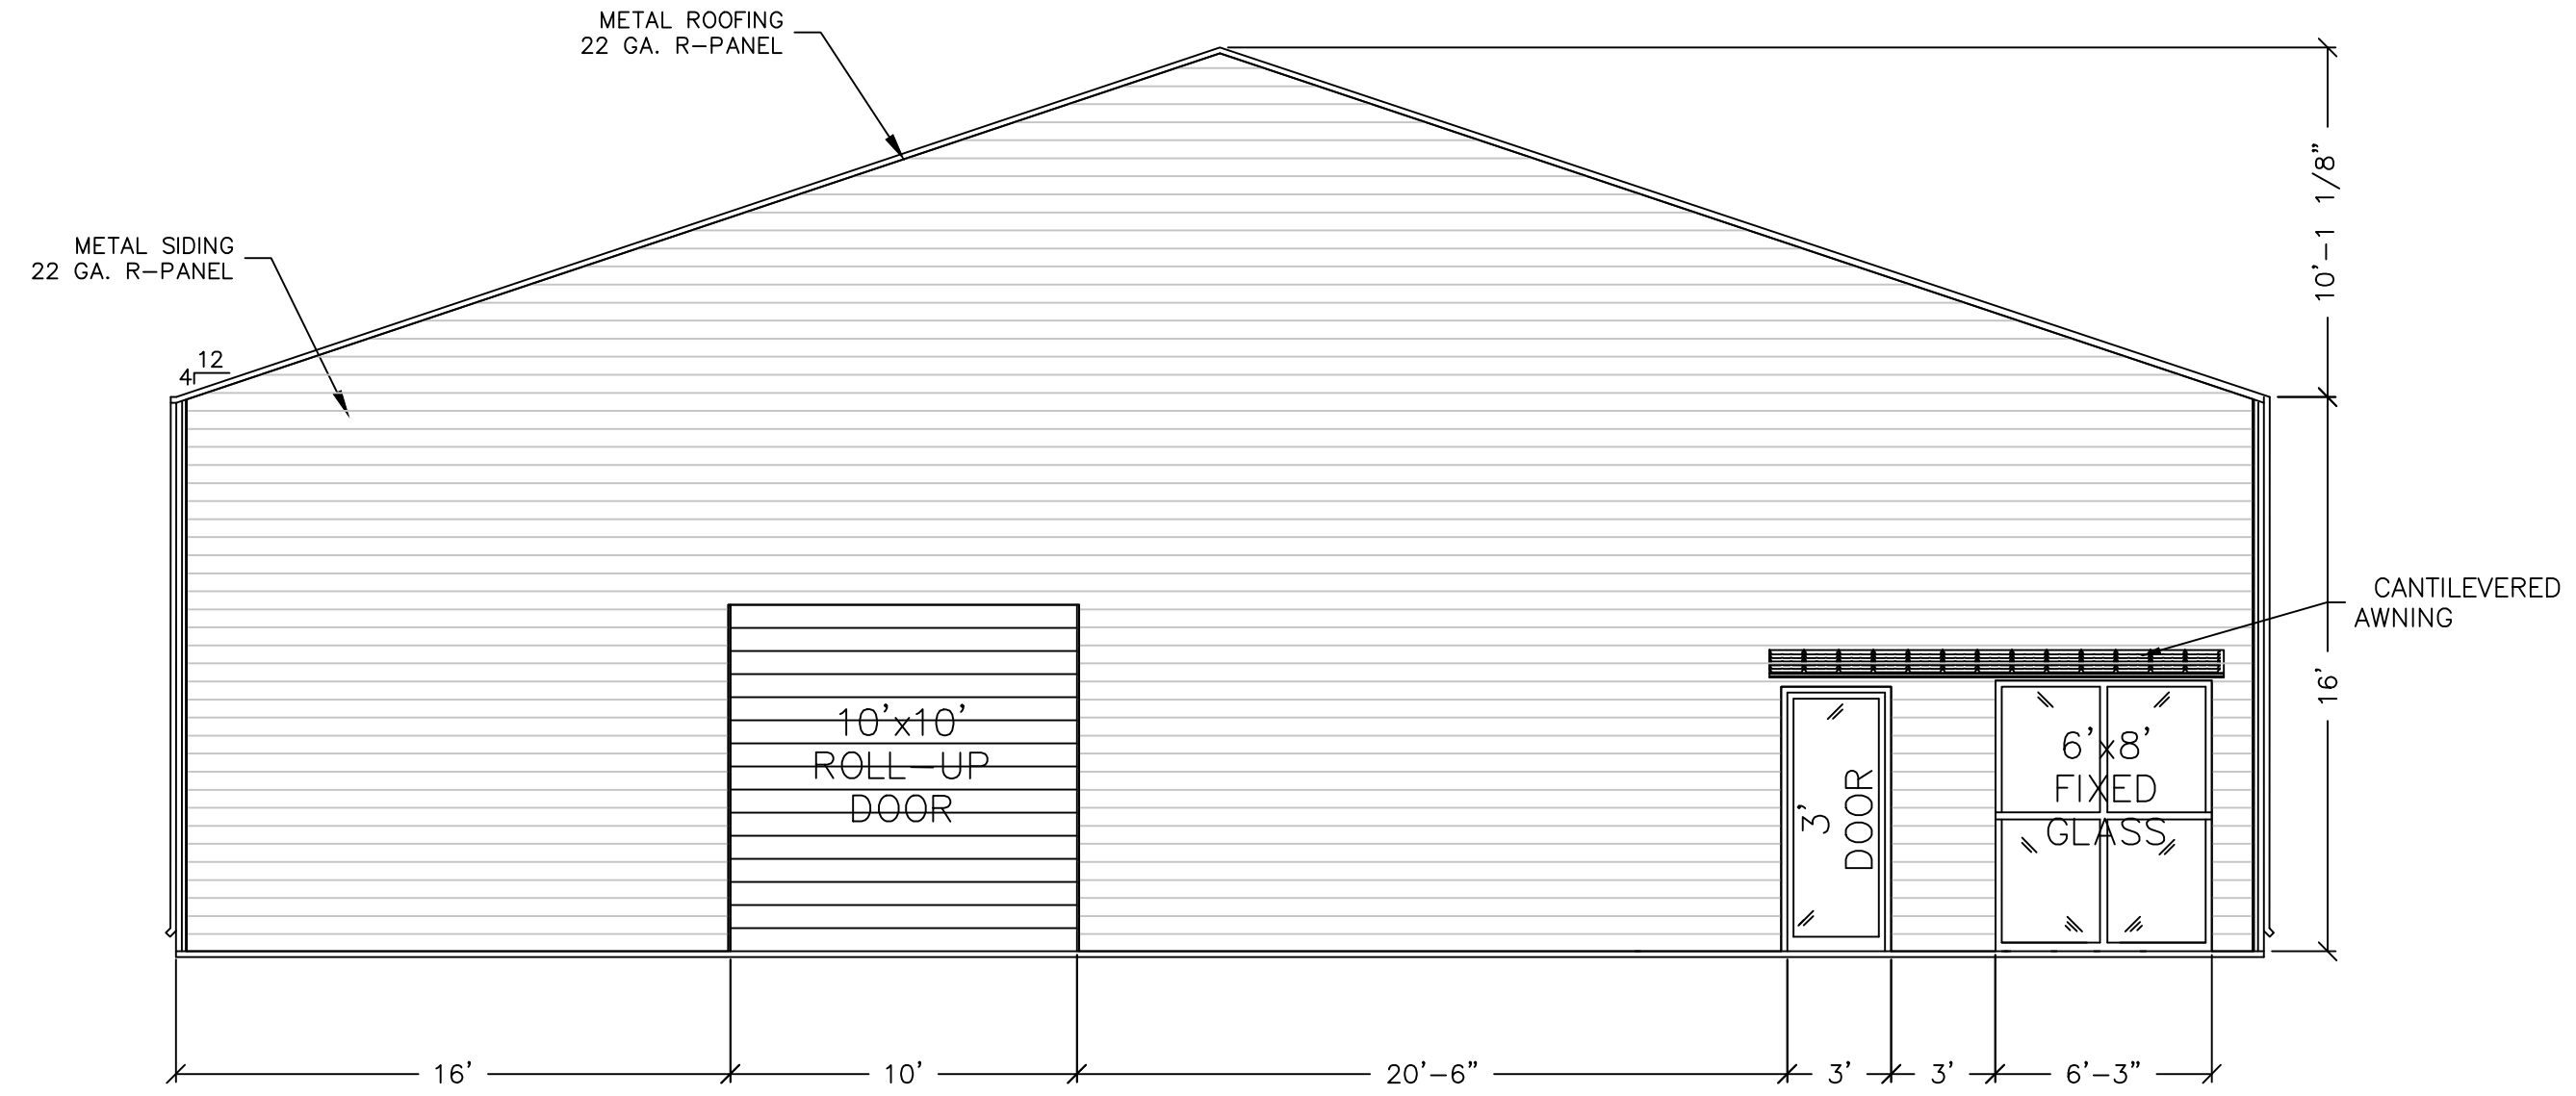

ELEVATION - EAST ELEVATION  
60' x 100' WAREHOUSE  
SCALE: 3/16" = 1'-0"

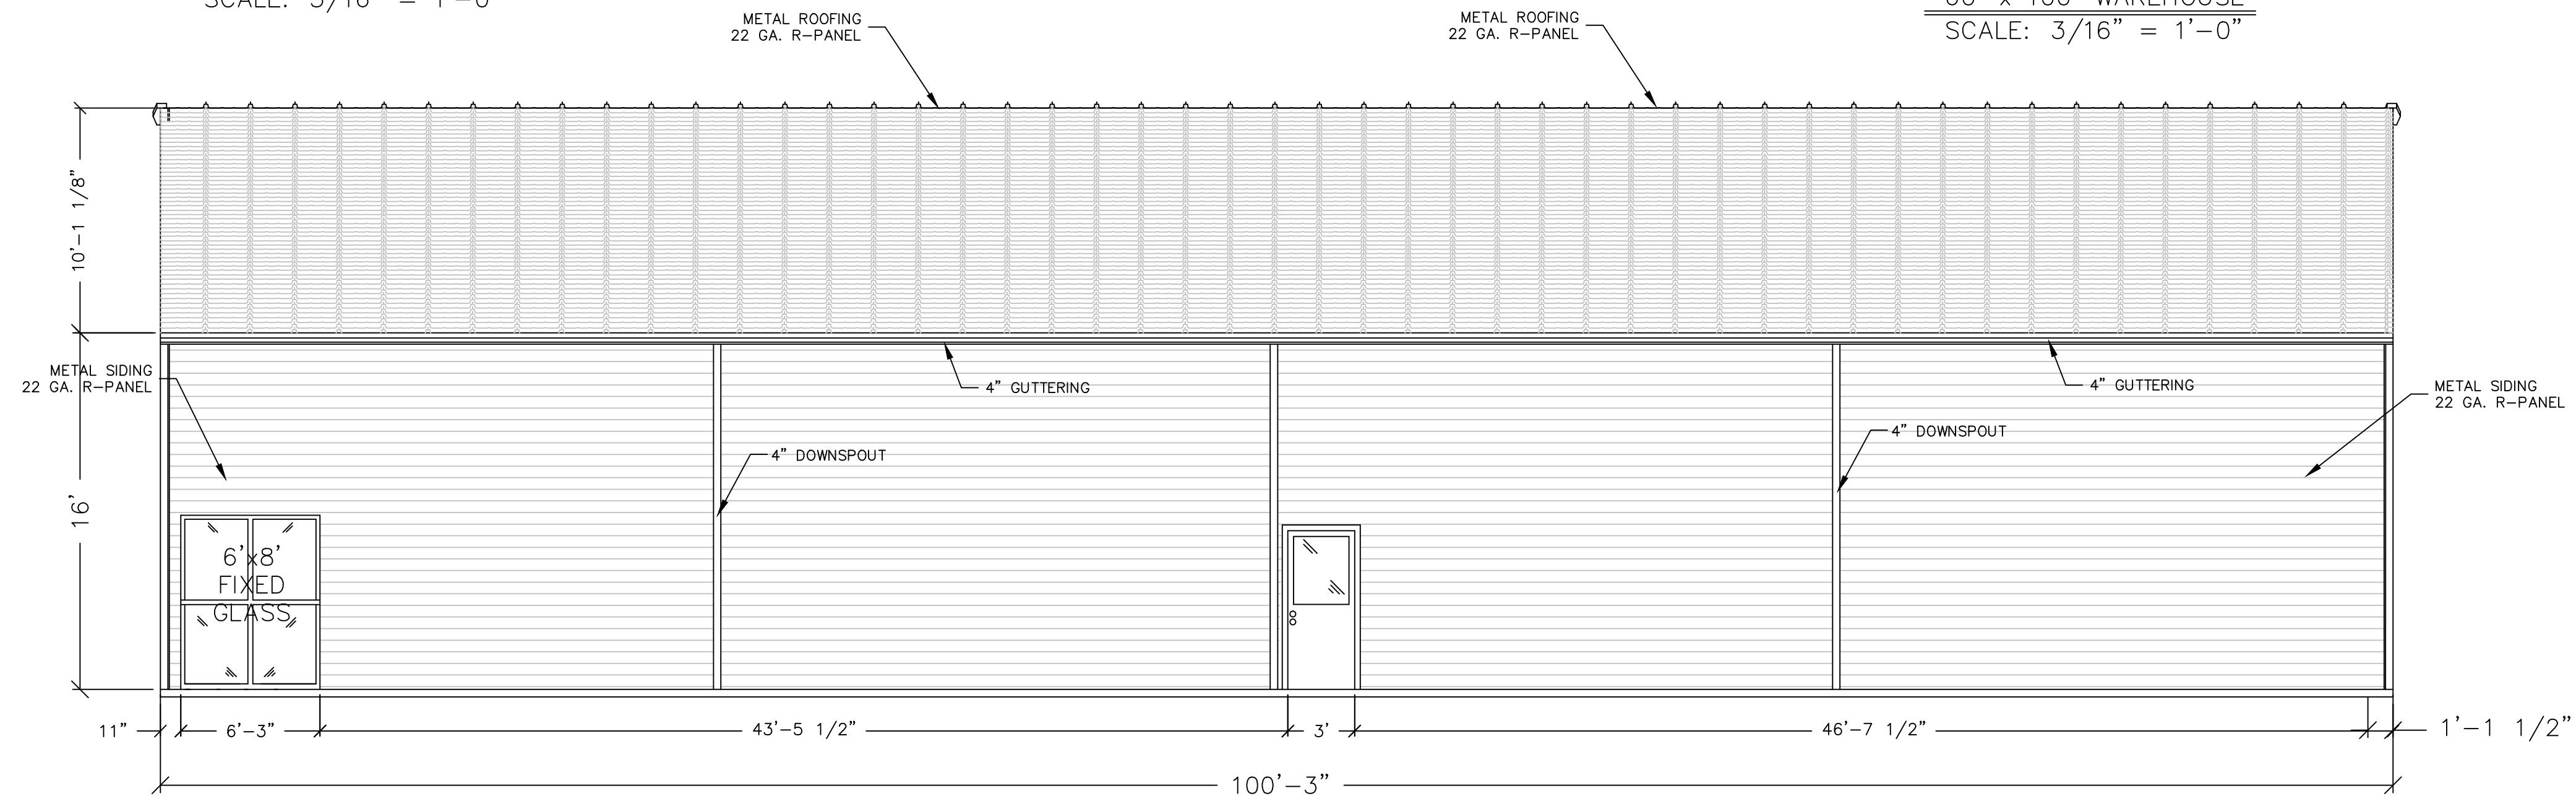

ELEVATION - NORTH ELEVATION  
60' x 100' WAREHOUSE  
SCALE: 3/16" = 1'-0"

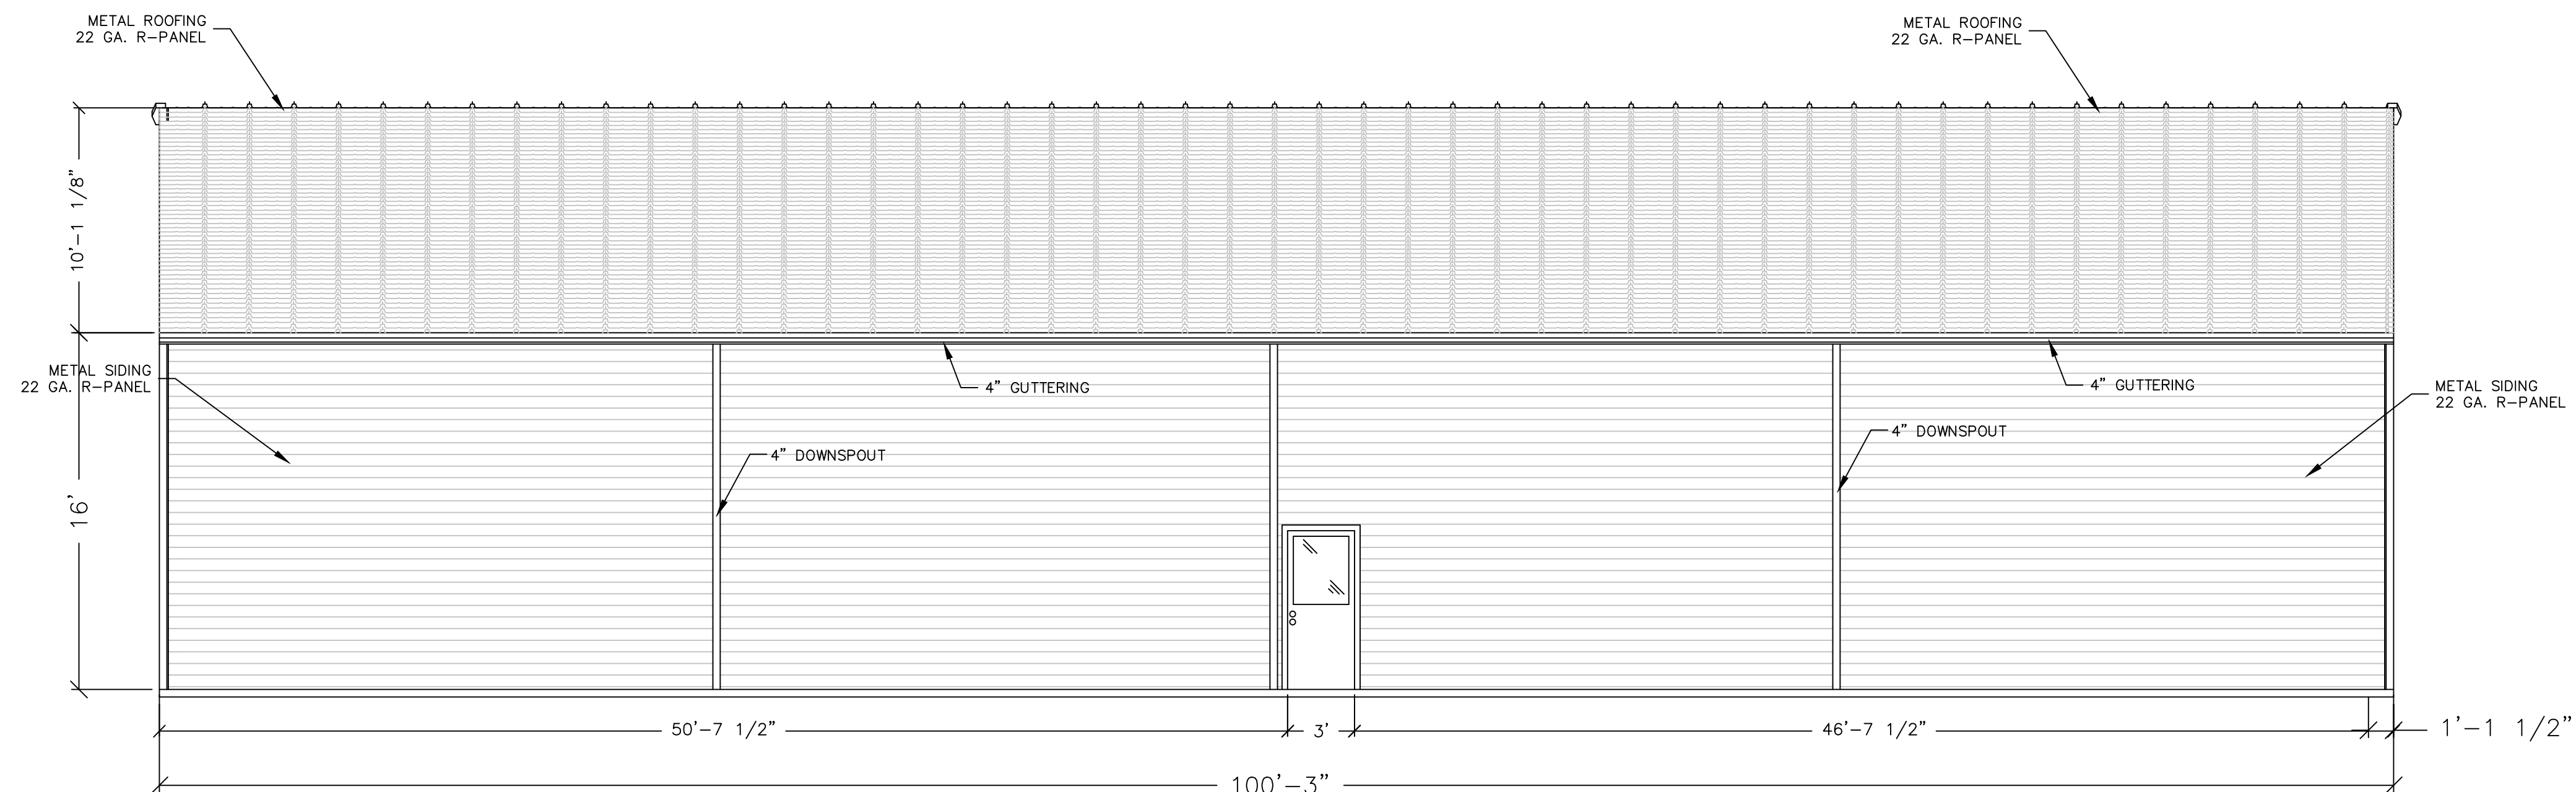

ELEVATION - SOUTH ELEVATION  
60' x 100' SELF-STORAGE  
SCALE: 3/16" = 1'-0"

Client: **Timber Ridge Self Storage, LLC**  
Project: **Timber Ridge Self Storage**  
Design: **Office, Floor Plan & False Attic Plan**

www.landesengineering.net  
903 E. 35th Street \* P.O. BOX 1032  
Shawnee, OK 74802-1032  
(405) 275-5388 \* Fax (405) 275-9047  
CA # 2260 EXP. 6-30-21

Professional Engineer  
STEPHEN T. LANDES  
No. 19539  
E. #19539  
Date  
12/9/19  
Stephen T. Landes  
E. #19539

Revisions	No.	Date

Design	Check	Date
ST	ST	2/10/2020
PL	PL	

Sheet 2 of 2