



GENERAL NOTES

- 1) RECEIVE CERTIFIED OR ACCEPTED EQUIPMENT DRAWINGS PRIOR TO PROCEEDING WITH AFFECTED WORK.
- 2) REVIEW DIMENSIONS SHOWN ON CONTRACT DRAWINGS, SHOP DRAWINGS, AND SUBMITTALS. REPORT INCONSISTENCIES TO THE ARCHITECT-ENGINEER AND RECEIVE CLARIFICATION PRIOR TO PROCEEDING.
- 3) CONTRACTOR TO VERIFY SIZES OF MECHANICAL EQUIPMENT, OPENINGS, CURBS, BASES, RECESSES, ANCHOR BOLTS SIZES AND LOCATIONS, AND COORDINATE BEFORE PROCEEDING WITH WORK.
- 4) SHEET NUMBERS INDICATED AT SECTIONS OR DETAILS ARE FOR CONVENIENCE ONLY AND ARE NOT INTENDED TO NECESSARILY IDENTIFY ALL CONDITIONS WHERE THE SECTION OR DETAIL MAY BE REFERENCED.
- 5) ALL GYP BOARD SCHEDULED TO BE INSTALLED IN ALL ROOMS, JANITORS CLOSETS, STORAGE ROOMS AND AREAS LOCATED WITHIN SERVICE AREA ARE TO BE MOISTURE RESISTANT U.N.O.
- 6) SEE SHEET A--- FOR WALL TYPES
- 7) SEE SHEET A--- FOR INTERIOR FINISH SCHEDULE
- 8) LOCATE HM FRAMES A MIN OF 4" OFF CORNER TO BACK OF FRAME U.N.O.
- 9) CONTRACTOR TO PROVIDE BLOCKING AT ALL MILLWORK, TELEVISION, MEDICAL EQUIPMENT, AND OTHER MISC PRODUCTS. COORDINATE LOCATION WITH OWNER.
- 10) FEC - REPRESENTS FIRE EXTINGUISHER CABINET
- 11) F.F. ELEVATION = 0'-0" = ...
- 12) SEE FOUNDATION PLANS FOR TYP. FLOOR CONTROL JOINT LAYOUTS.

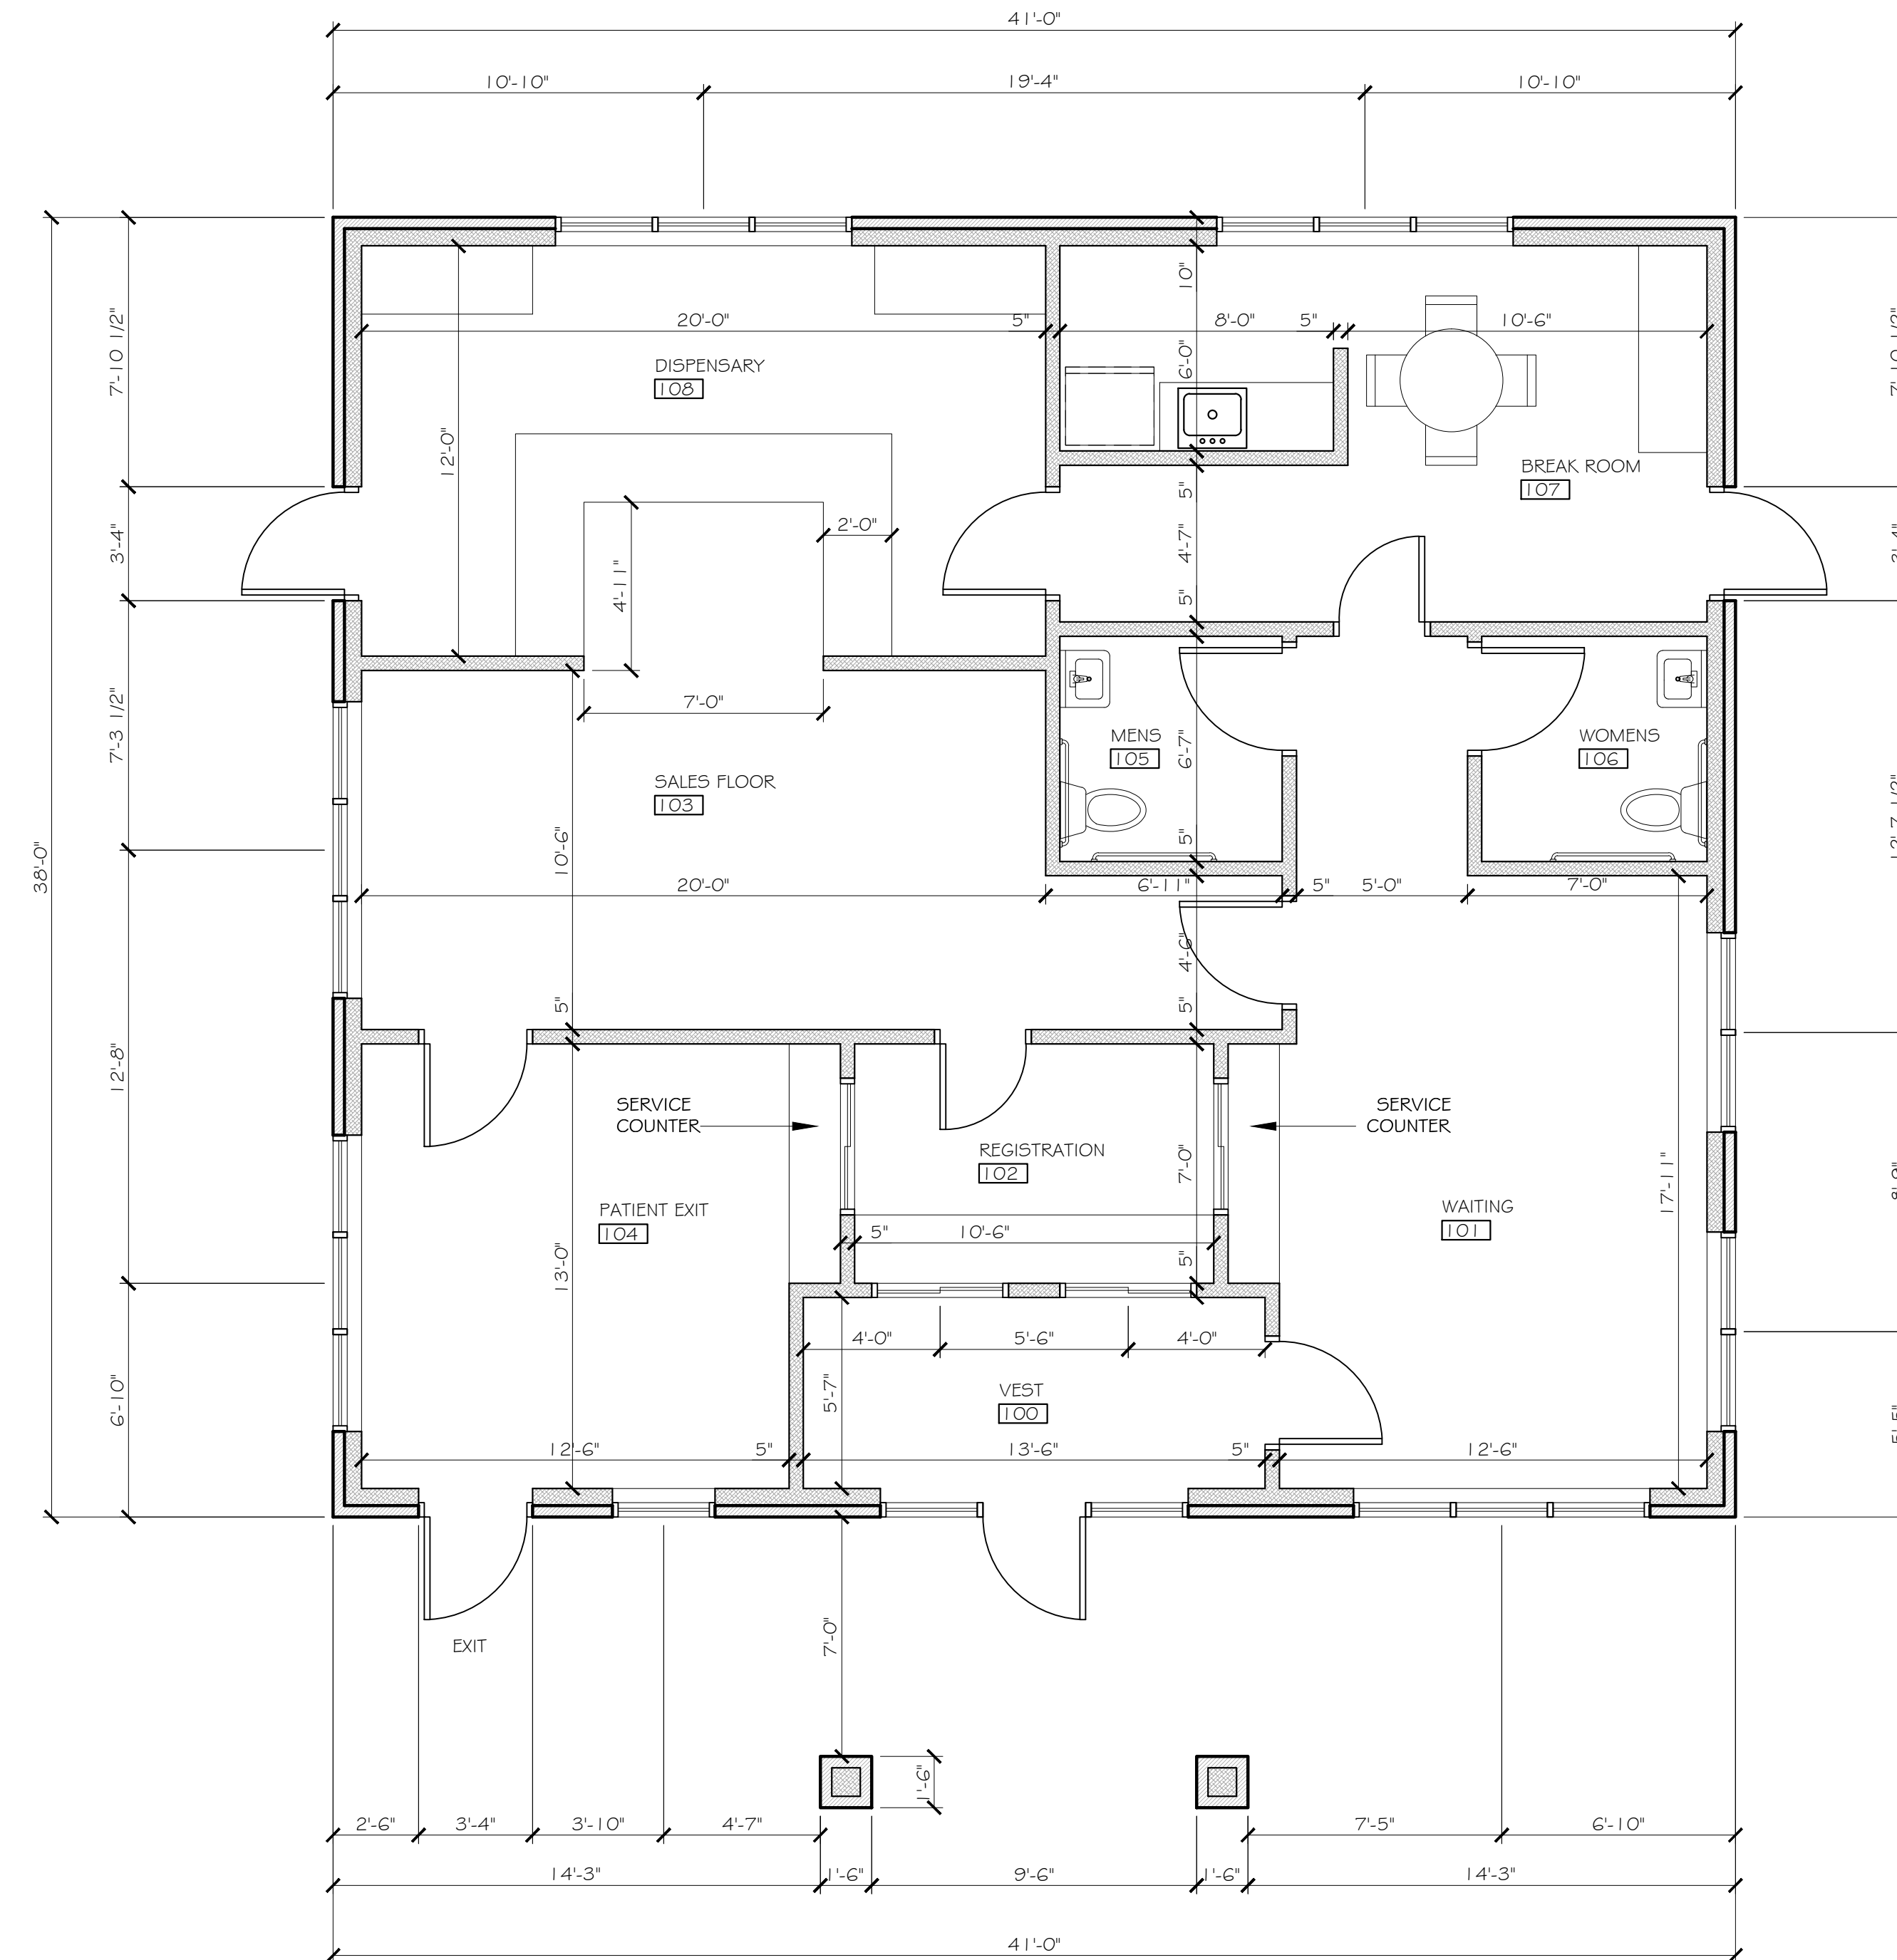

FIRST FLOOR PLAN  
SCALE: 1/4" = 1'-0"

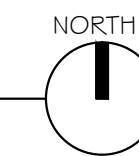

DATE/REVISION:	REV.	ISSUE DATE
REVIEW	REV.	8/20/19
REVIEW	REV.	8/26/19

DRAWN	H.B.
CHECKED	H.B.
APPROVED	H.B.

PROJECT:

**BATTLE CREEK**  
**PROVISIONING**  
**CENTER**

92 & 100 UPTON AVE,  
BATTLE CREEK,  
MI, 49037

SHEET TITLE:  
**FIRST FLOOR PLAN**  
**CONCEPT 3**

PROJECT NUMBER:  
2019-061

SHEET NUMBER:  
**A-100**